
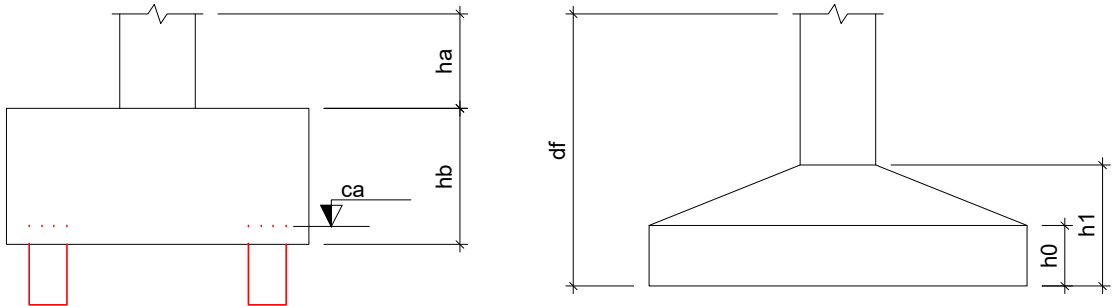


Planta de localização  
escala 1:100

Pilar										Fundação					Bloco		
Nome	Seção (cm)	X (cm)	Y (cm)	Carga Máx. (kN)	Carga Mín. (kN)	Mx (kN.m)	My (kN.m)	Fx (kN)	Fy (kN)	Lado B (cm)	Lado H (cm)	h0 / ha (m)	h1 / hb (m)	df (m)	ne	Escala	ca (m)
E1	-	942.50	152.50	13	12	1	1	2	2	-	-	-	-	0.00	1	R20	0.00
P1	15x30	200.00	200.00	30	29	1	1	1	1	60	70	0.25	0.25	1.00			
P2	15x30	520.00	3392.50	13	12	1	1	1	1	60	70	0.25	0.25	1.00			
P3	15x30	1060.00	3392.50	13	12	1	1	1	1	60	70	0.25	0.25	1.00			
P4	15x30	1400.00	3392.50	30	29	1	1	1	1	60	70	0.25	0.25	1.00			
P5	15x35	207.50	457.50	45	43	4	2	6	15	90	110	0.25	0.25	1.00			
P6	15x30	495.00	467.50	24	22	1	1	6	1	60	70	0.25	0.25	1.00			
P7	15x30	1105.00	467.50	24	22	1	1	6	1	60	70	0.25	0.25	1.00			
P8	15x35	1392.50	457.50	46	44	4	2	6	14	90	110	0.25	0.25	1.00			
P9	15x30	525.50	272.50	79	55	2	3	9	3	75	90	0.25	0.25	1.00			
P10	15x30	817.50	272.50	81	41	1	1	2	3	75	90	0.25	0.25	1.00			
P11	15x30	1070.00	272.50	70	53	1	3	9	3	75	90	0.25	0.25	1.00			
P12	15x30	207.50	15.00	44	41	5	2	4	14	95	110	0.20	0.30	1.00			
P13	15x30	522.50	15.00	85	61	1	1	2	3	75	90	0.25	0.25	1.00			
P14	15x30	817.50	15.00	104	60	2	1	1	4	80	95	0.25	0.25	1.00			
P15	15x30	1077.50	15.00	76	59	2	1	1	3	75	90	0.25	0.25	1.00			
P16	15x30	1392.50	15.00	46	44	5	1	3	14	80	95	0.25	0.25	1.00			

Estacas			
Simbologia	Nome	d (cm)	b (cm)
	R20	20.00	20.00

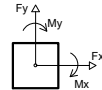

Legenda dos Pilares	
	Pilar que morre
	Pilar que passa
	Pilar que nasce
	Pilar com mudança de seção

